




FINLEY CEMETERY		Approx no. available plots	TOTAL
Monumental Graves	Church of England	95	415
	Presbyterian	35	
	Methodist	22	
	Roman Catholic	123	
	Non-denominational	140	
Lawn Beams	Lawn A	full	680
	Lawn B	64	
	Lawn C	264	
	Lawn D	352	
Living Memorial trees - ash placement (upto 4 ash placements / tree)			140
Memorial Plant & Plaque - ash placement (rose - 1 per linear metre of garden bed)			90
Columbarium Wall - ash placement potential (5.0m long x 0.8m wide x 1.5m high nom.)		4no. new walls	~640

Plots based on 1500mm centres (5ft)
Numbers based on surface area only - no allowance in calculation for multiple burials per plot
Numbers based on known plots - unmarked graves not drawn / accounted for
Columbarium walls - nom. 16 no. niche per wall-face linear metre.

- Proposed 3 no. of flag poles with low-growing garden bed.
- Proposed ornament / wreath retrieval cabinet / shelves for pick-up after 14 day display duration expires. Provide signage guidelines on how long ornaments / wreaths etc. can be displayed and how long they will be available to be retrieved from box.
- Demolish existing shed. Relocate all equipment to new storage area.
- Proposed small / medium sized deciduous trees alongside lawn beams - possible Living Legacy trees with plaques for cremated ash placement.
- Provide seats at ends of nominated lawn beam. Seats could be funded by family donations to be organised by cemetery committee.
- Existing lawn beams.

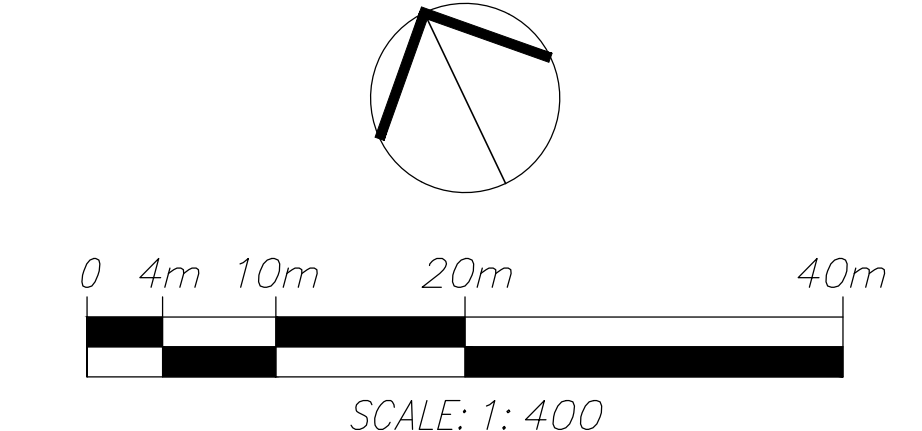

Base information derived from the following sources:

- Berrigan Shire Council aerial imagery
- Drone aerial (flown 29.11.2022) & site visit
- On-site measurements
- GIS data provided by BSC & open source data

This plan is not based on a topographic / feature survey. Due to possible distortions associated with the aerial photograph, the location of existing and proposed features are approximate only and should be verified on site prior to the commencement of any works.

All dimensions / areas shown are approximate only and should be confirmed on site.

Further survey and detailed documentation is required to confirm set-out, finished levels, materials and equipment selection and finishes.

Adjustments may be required at next stage of design / on site to avoid services eg. irrigation

REVISIONS

NO.	DESCRIPTION
1	Issue for client review
2	Final design

LEGEND

- Title boundary
- Existing building / shelter
- Road
- Internal gravel road
- Existing fence
- Existing gate & pillars
- Overhead power line + pole
- Item to be demolished
- Existing tree / canopy cover
- Existing toilet block
- Existing seat
- Existing rubbish bin
- Water meter / valve
- Proposed building / structure
- Proposed internal asphalt road
- Proposed internal gravel road
- Proposed gravel footpath
- Existing lawn beam
- Proposed columbarium wall
- Future lawn beam and plot
- Extent of religious monumental graves (see label for denomination)
- Future area for non-denominational monumental graves
- Depot area with storage shed & sand / soil stockpile and equipment store
- Proposed trees - potential Living Legacy trees
- Proposed native infill / succession planting
- Proposed native tree
- Proposed indigenous re-vegetation area
- Proposed indigenous screening shrubs
- Proposed garden bed
- Proposed memorial plant & plaque i.e. Rose
- Existing cemetery sign
- Proposed bench seat
- Proposed flag pole
- Proposed sculpture / feature
- Proposed ornament retrieval cabinet / shelves location
- Existing drainage alignment to be formalised
- Proposed planted swale

Project:
BERRIGAN CEMETERIES

Drawing Title:
FINLEY CEMETERY MASTERPLAN

Prepared for:
BERRIGAN SHIRE COUNCIL

Date: APRIL 17, 2023
Scale: 1:400 @ A1 SHEET SIZE
Drawn: GC / OJ
Checked: CR / DH
Drawing No. 2281 - LP03 - F

THOMSON HAY
LANDSCAPE ARCHITECTS

130 HOWARDS RD, WATTLE FLAT VIC 3352
T 03 5334 5321 W www.thomsonhay.com